



J ( 1 : 15 )

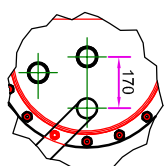

2x Mo' 2"

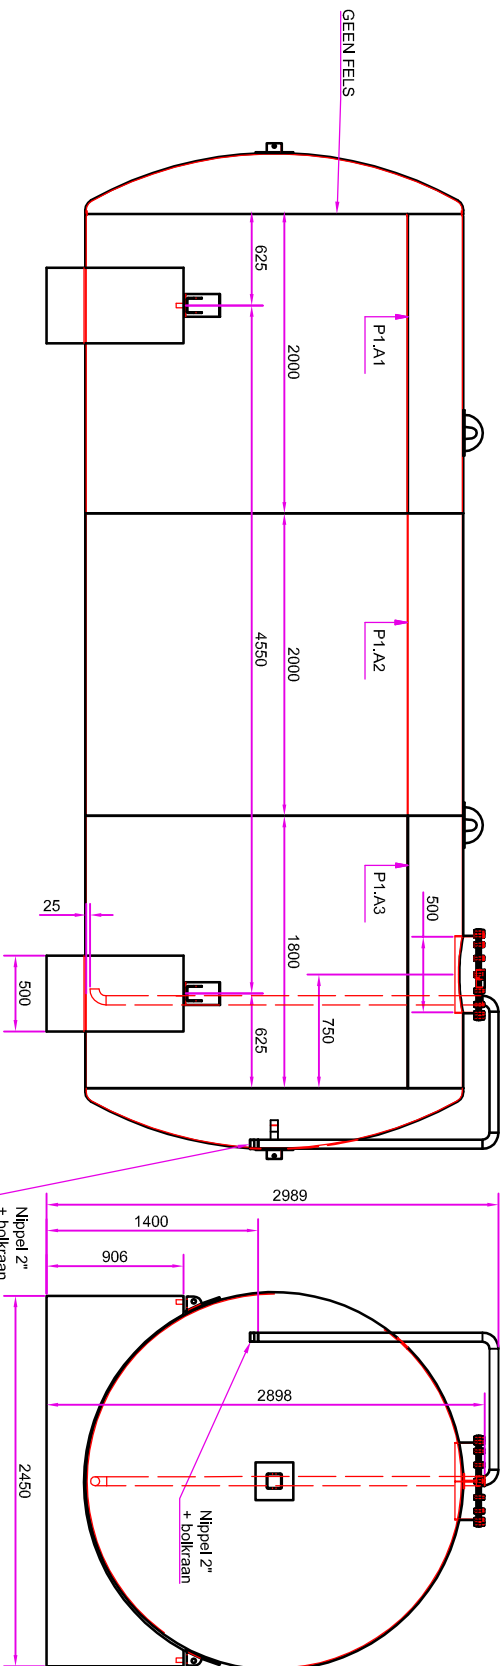

Inwendig : Stralen / Grenallage : SAE 2.5  
 Coating Interline 504  
 Utwendig : Stralen / Grenallage : SAE 2.5  
 Grondlaag + eindlaag

SCHAAL

1:50



BTS Tank solutions  
 Blvd. des Canadiens 122  
 7711 Dottignies  
 Tel. 056/48.11.77

Materiaal: STAAL - EPOXY

Datum : 11/01/2012

Getekend : MC

Capaciteit: 30.000 L

CODE: 02.32.CT.01

A4